



delight

ADIL KUTIR

Aristocracy in dwelling




PROJECT at a glance



PROJECT INFORMATION

Project Name	: Delight Adil Kutir
Address	: Plot : 2 & 4, Road : 08, Block : K, Aftabnagar, Badda, Dhaka.
Land Area	: 7 Katha
Road Width	: 50'-0" and 25'-0"
Building Size	: G+8-Storied building, Three units per floor.
Apartment Size	: Type A : 850 SFT(Approx.) Type B : 880 SFT(Approx.) Type C : 1132 SFT(Approx.)
Facing	: South
Occupancy Type	: Residential Building.
Expected Handover	: June'2023.

LOCATION MAP

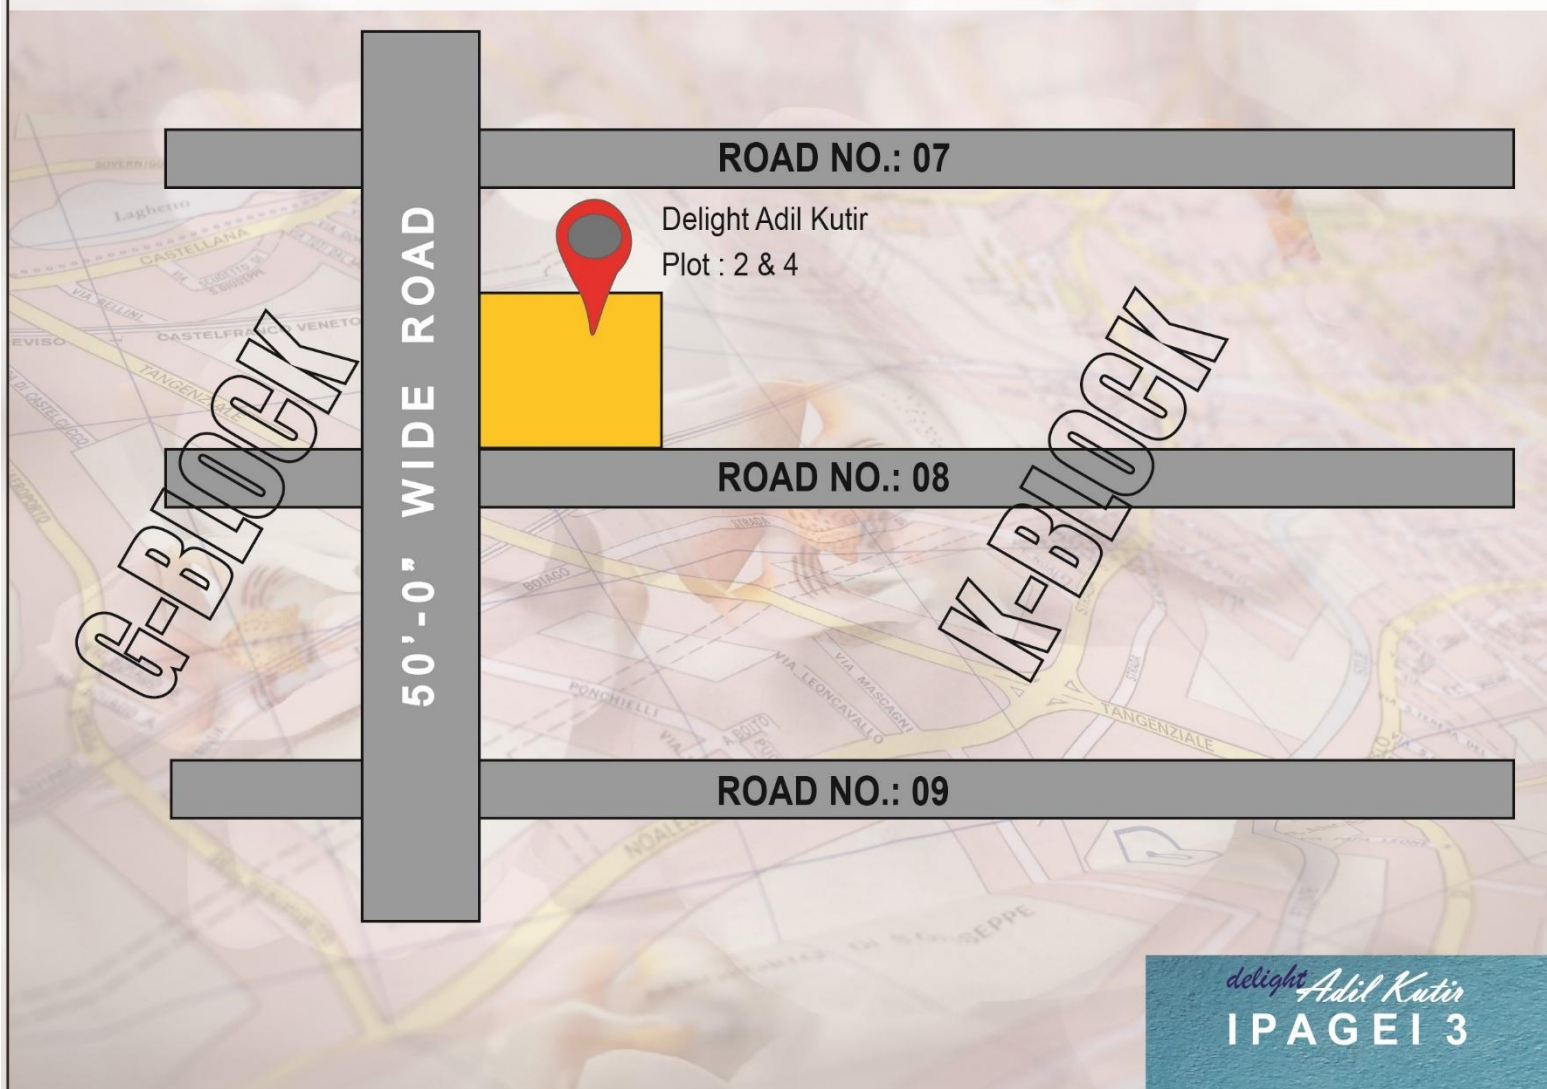


PERSPECTIVE view



3D VIEW

FLOOR plan

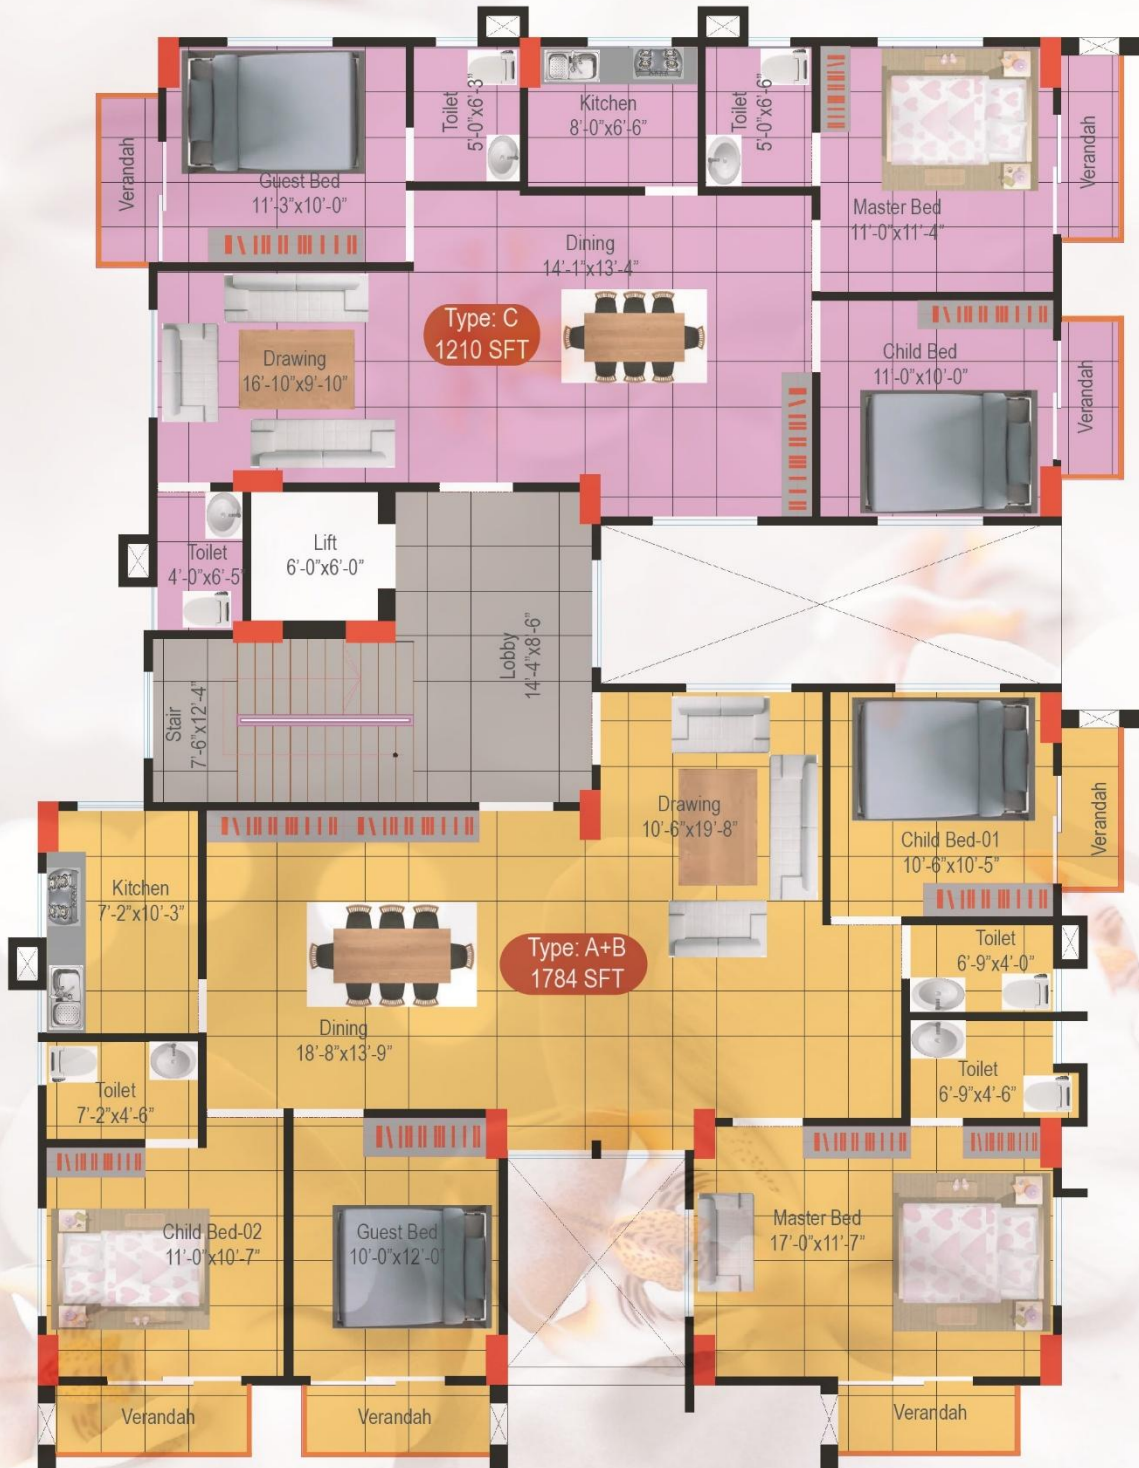

delight **TYPICAL FLOOR of ADIL KUTIR**



Typical Floor Plan (2-Units)

Scale: 1:100

Area Details:

Type A+B


= 1784 SFT

Type C

= 1210 SFT

FLOOR plan

delight TYPICAL FLOOR of ADIL KUTIR

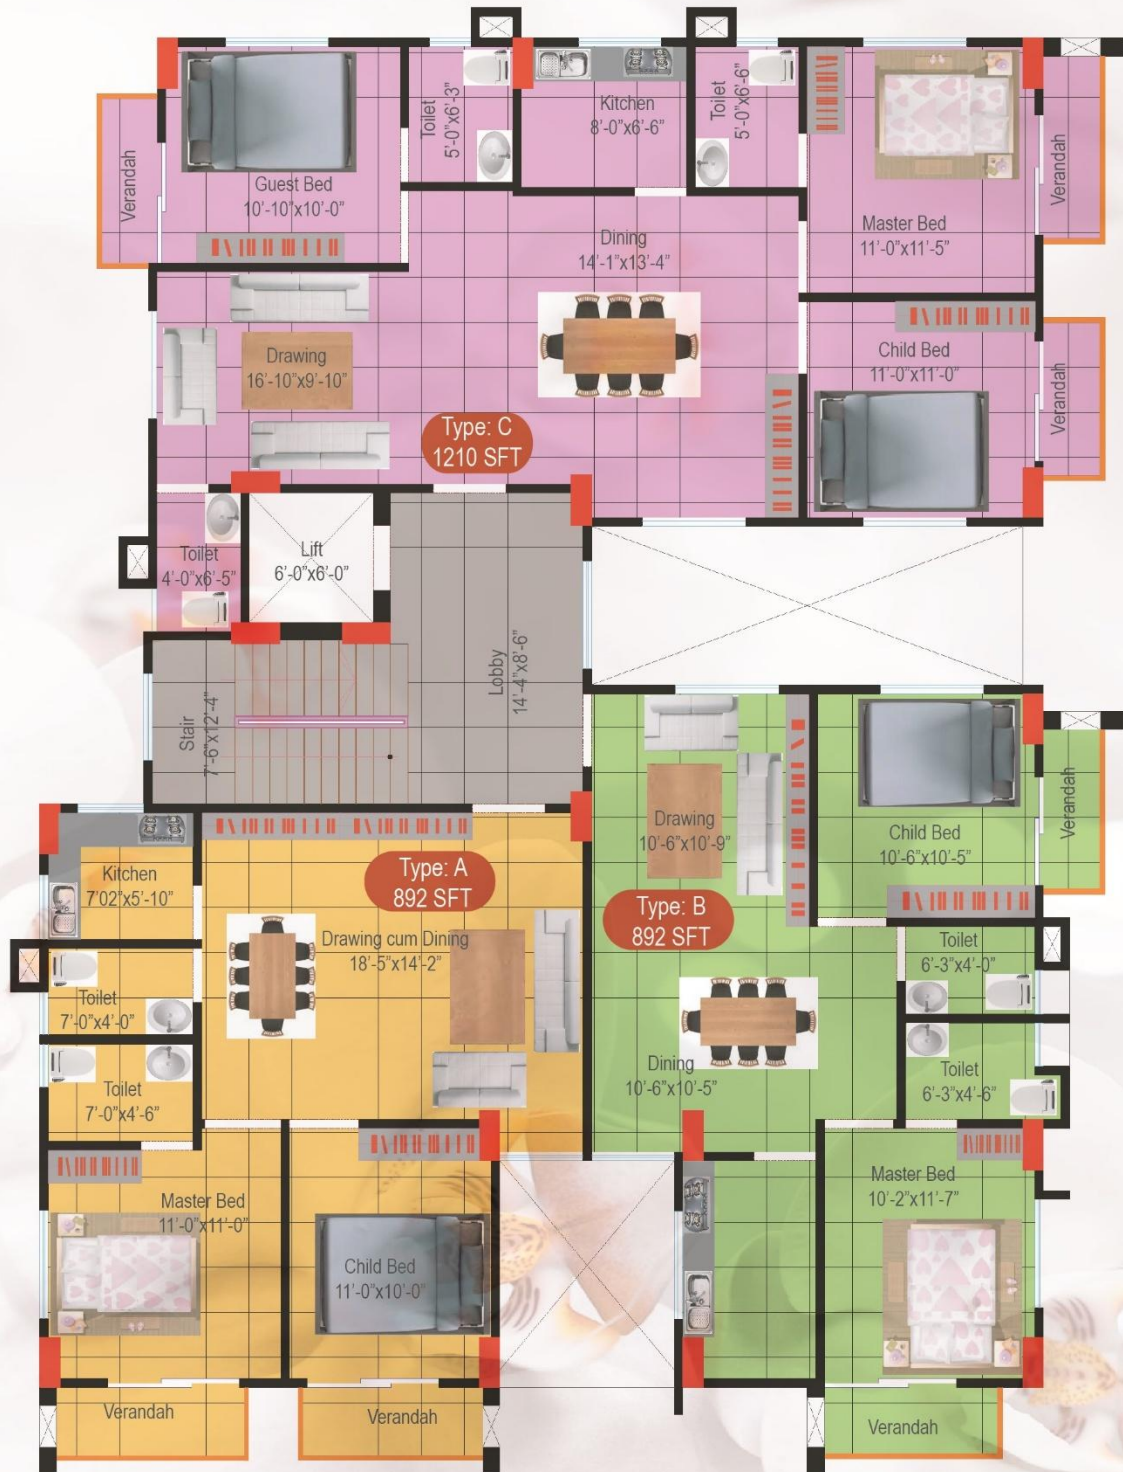

Typical Floor Plan (3-Units)

Scale: 1:100

Flat Size:

Type A	= 892SFT
Type B	= 892 SFT
Type C	= 1210 SFT



11/E/2, Mirbag, Noyatola, Dhaka.
Mobile: 01707 304487, email: infodelighthomesltd@gmail.com