


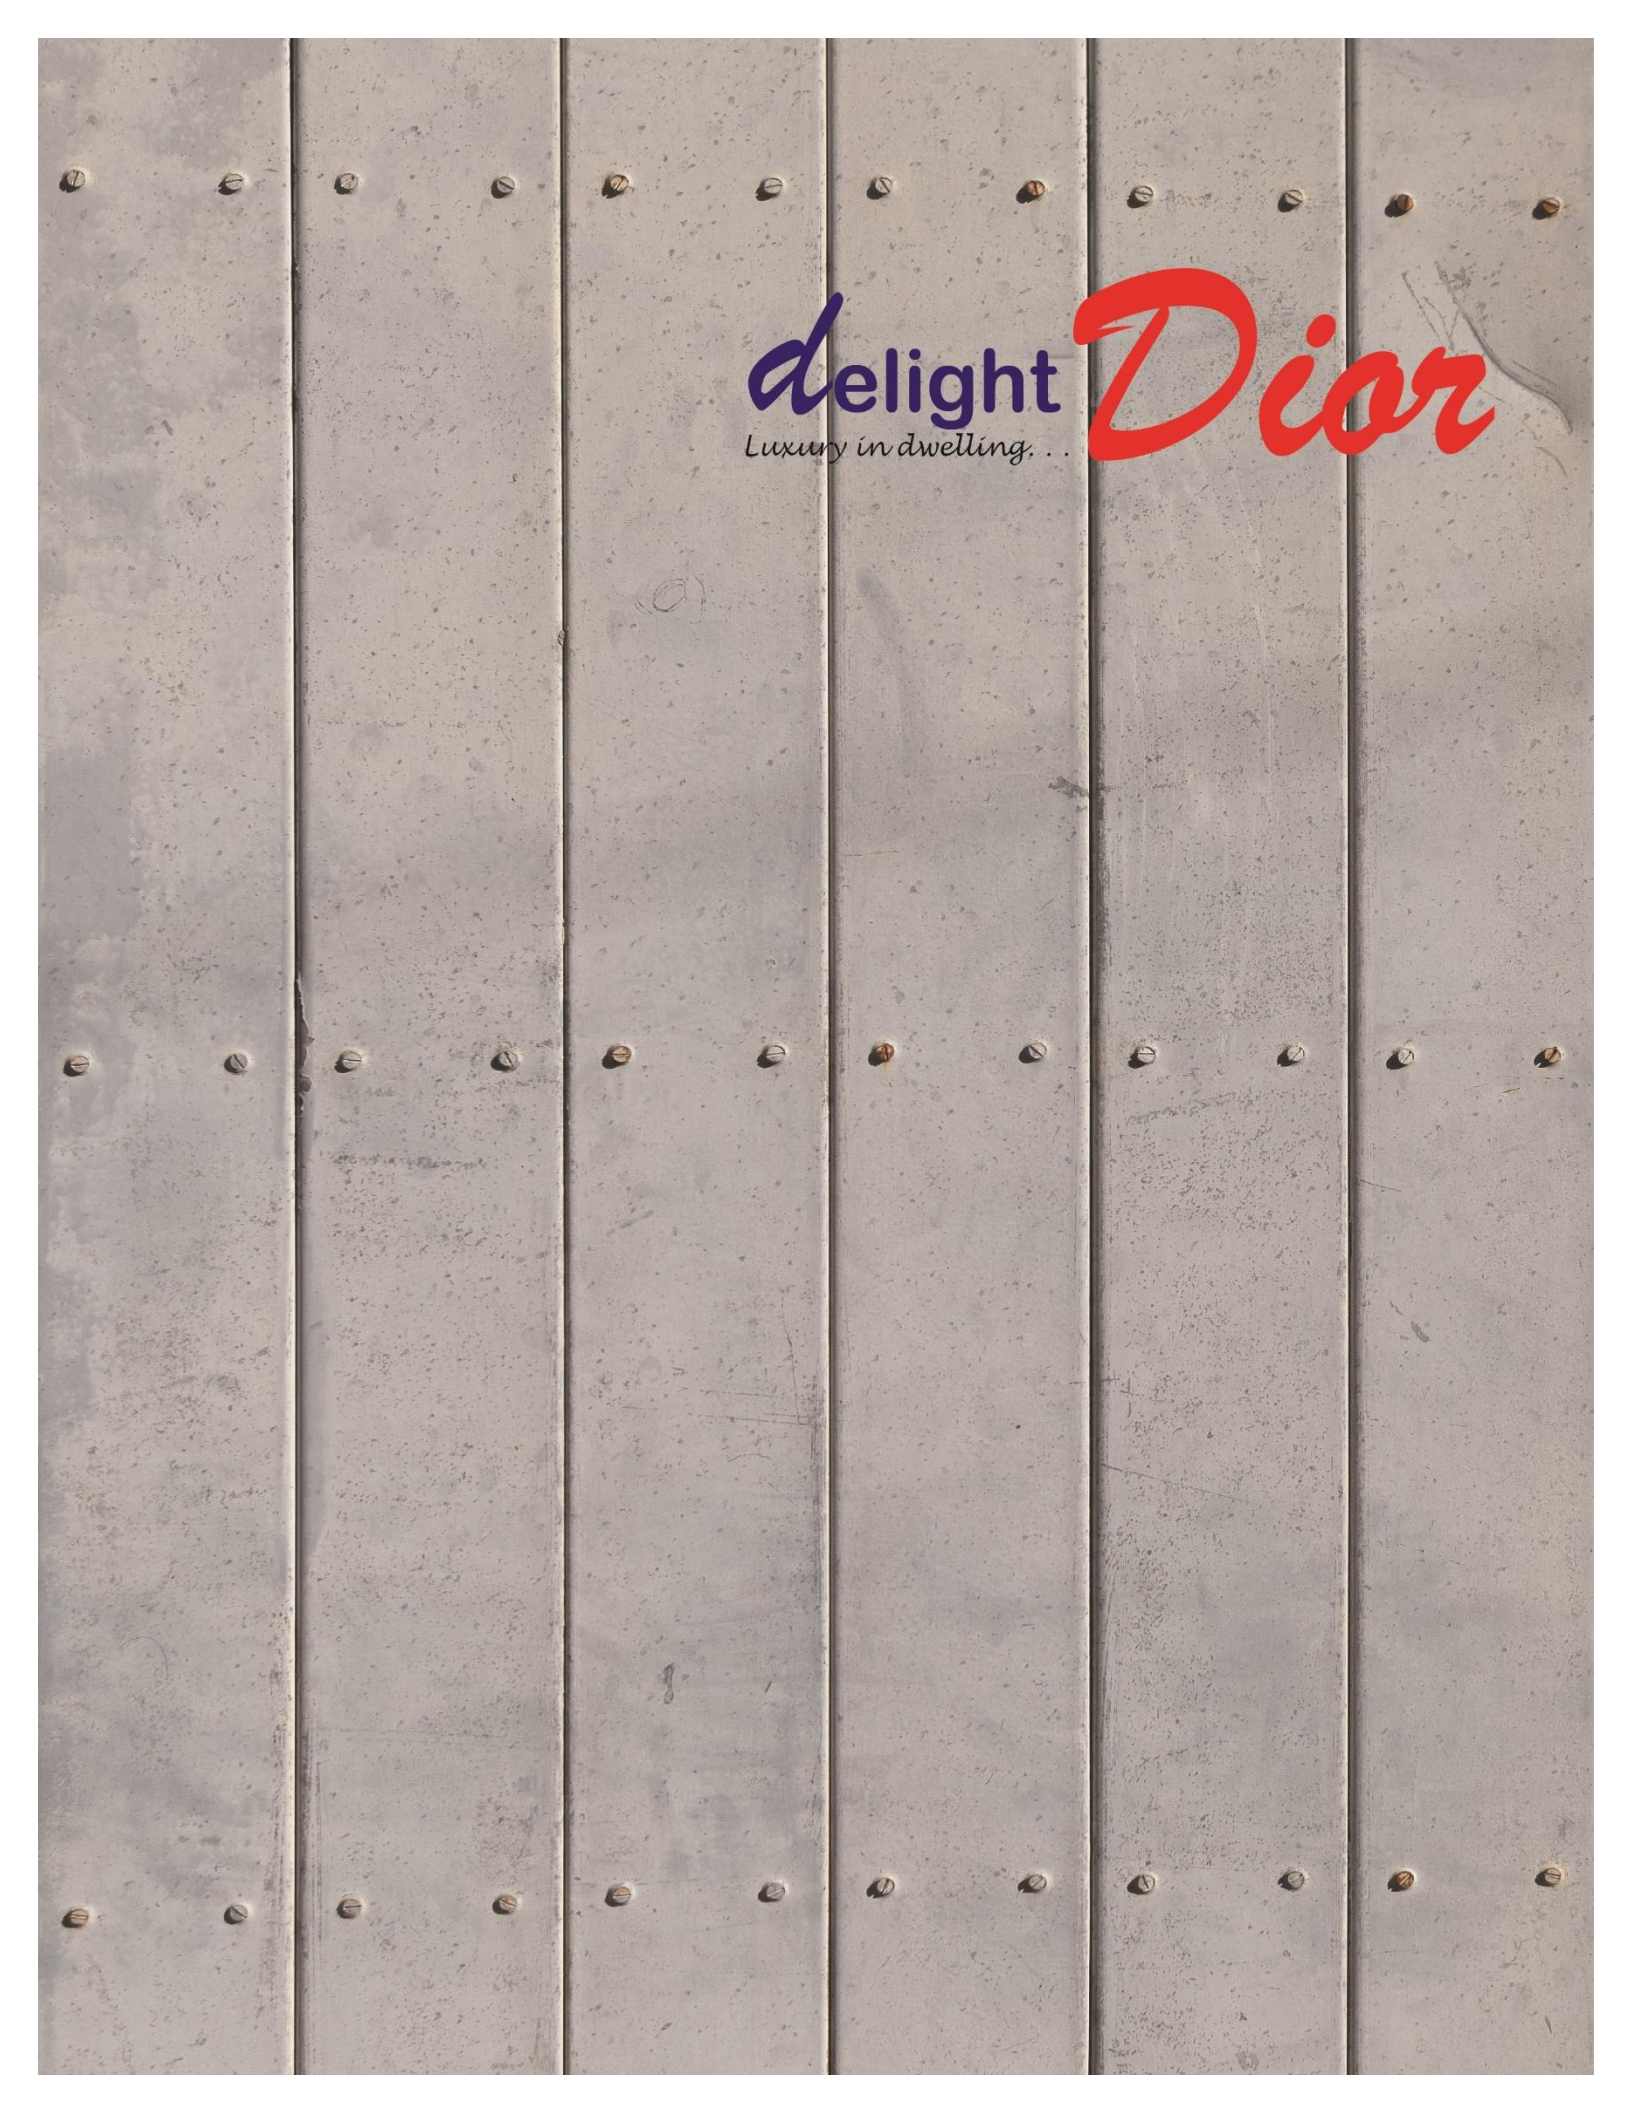


delight **Dior**
Luxury in dwelling. . .

PROJECT at a glance

PROJECT INFORMATION

Project Name	: Delight Dior
Address	: Plot : 484 & 485, Road : 07, Block : H, Bashundhara R/A, Baridhara, Dhaka.
Land Area	: 6 Katha
Road Width	: 25'-0"
Facing	: South facing.
Building Size	: G+7-Storeyed building.
Apartment Size	: 1520 SFT(Approx.)
No. of Apartment	: 14 Nos.
No. of Car Parking	: 14 Nos.
Occupancy Type	: Residential Building.
Handover	: April'2022.

LOCATION MAP

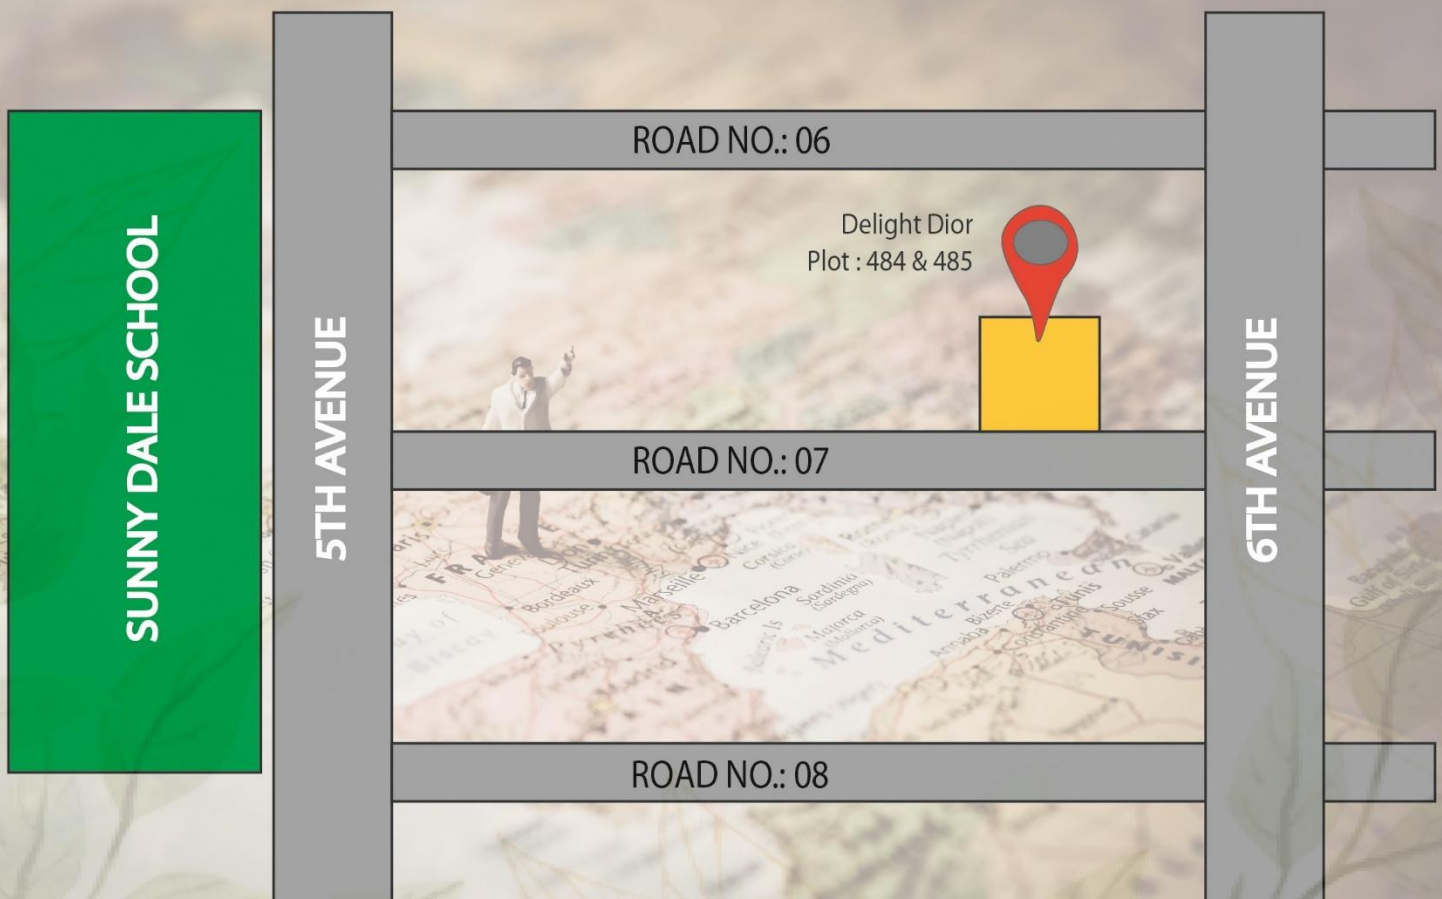


PERSPECTIVE view



3D VIEW

FLOOR plan

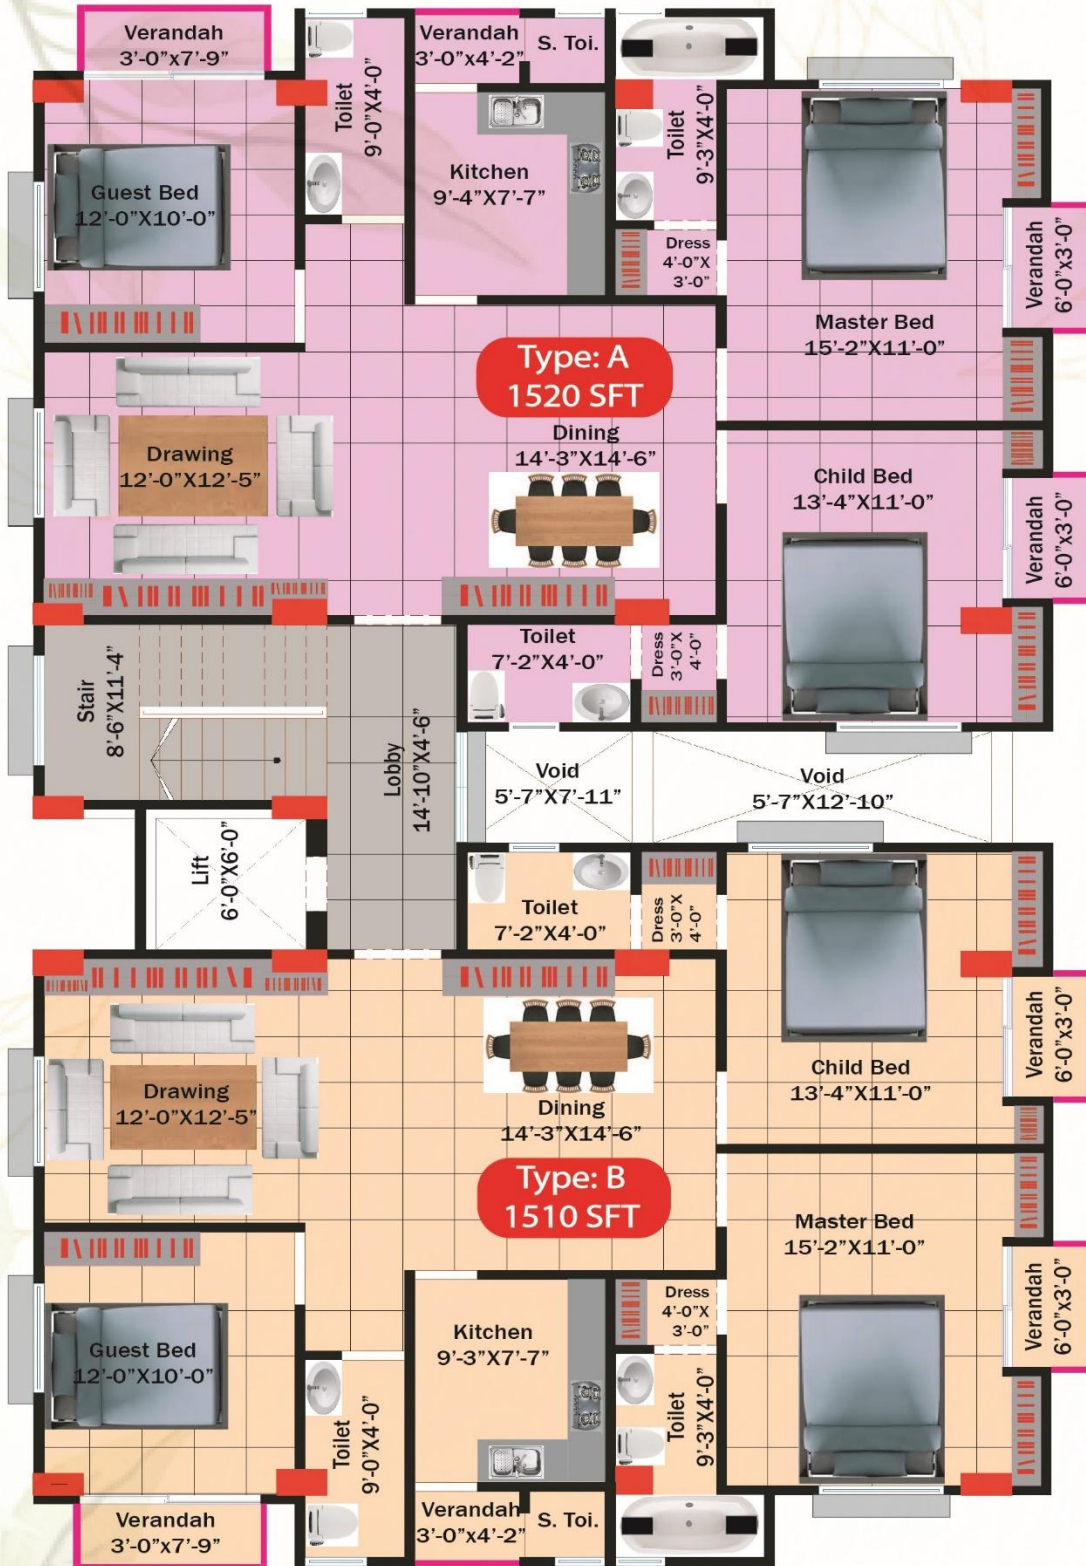

Typical Floor Plan

Scale: 1:100

Area Details:

Total Floor area

= 2710 SFT

Lift, Stair & Lobby

= 245 SFT



11/E/2, Mirbag, Noyatola, Dhaka.
Mobile: 01707 304487, email: infodelighthomesltd@gmail.com